
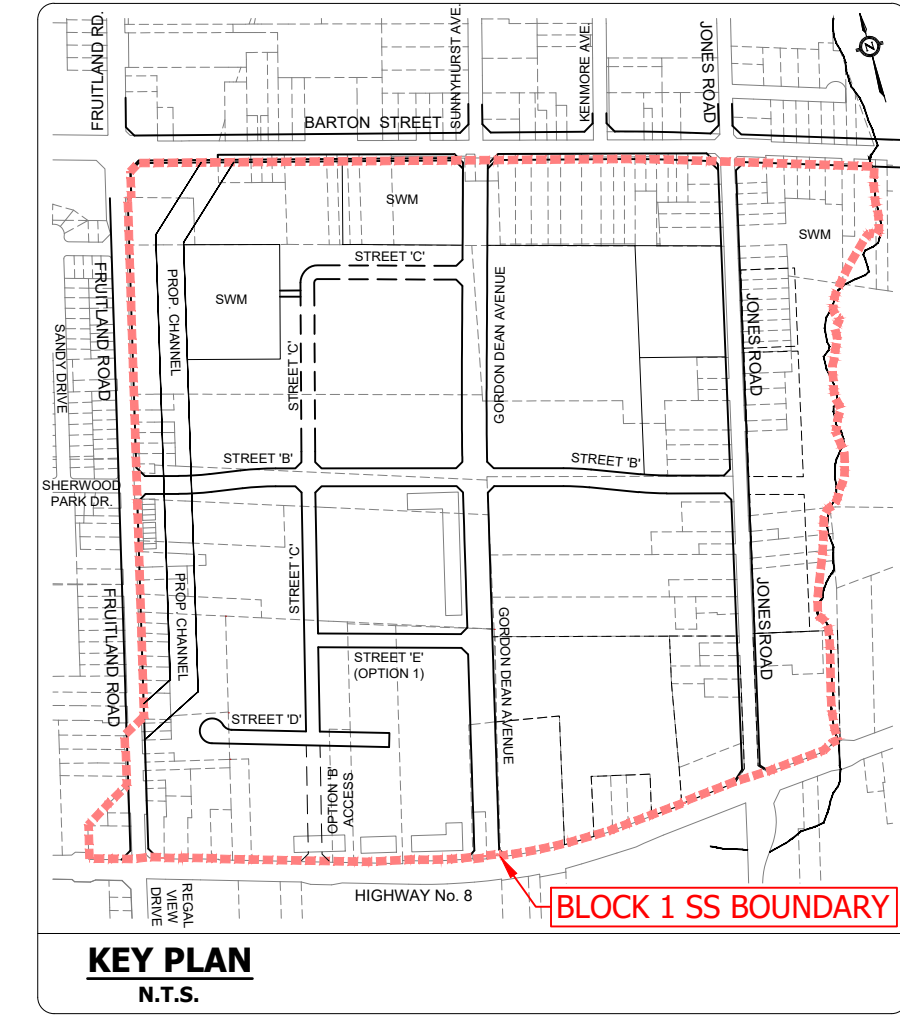


Conceptual Sanitary Sewer Servicing

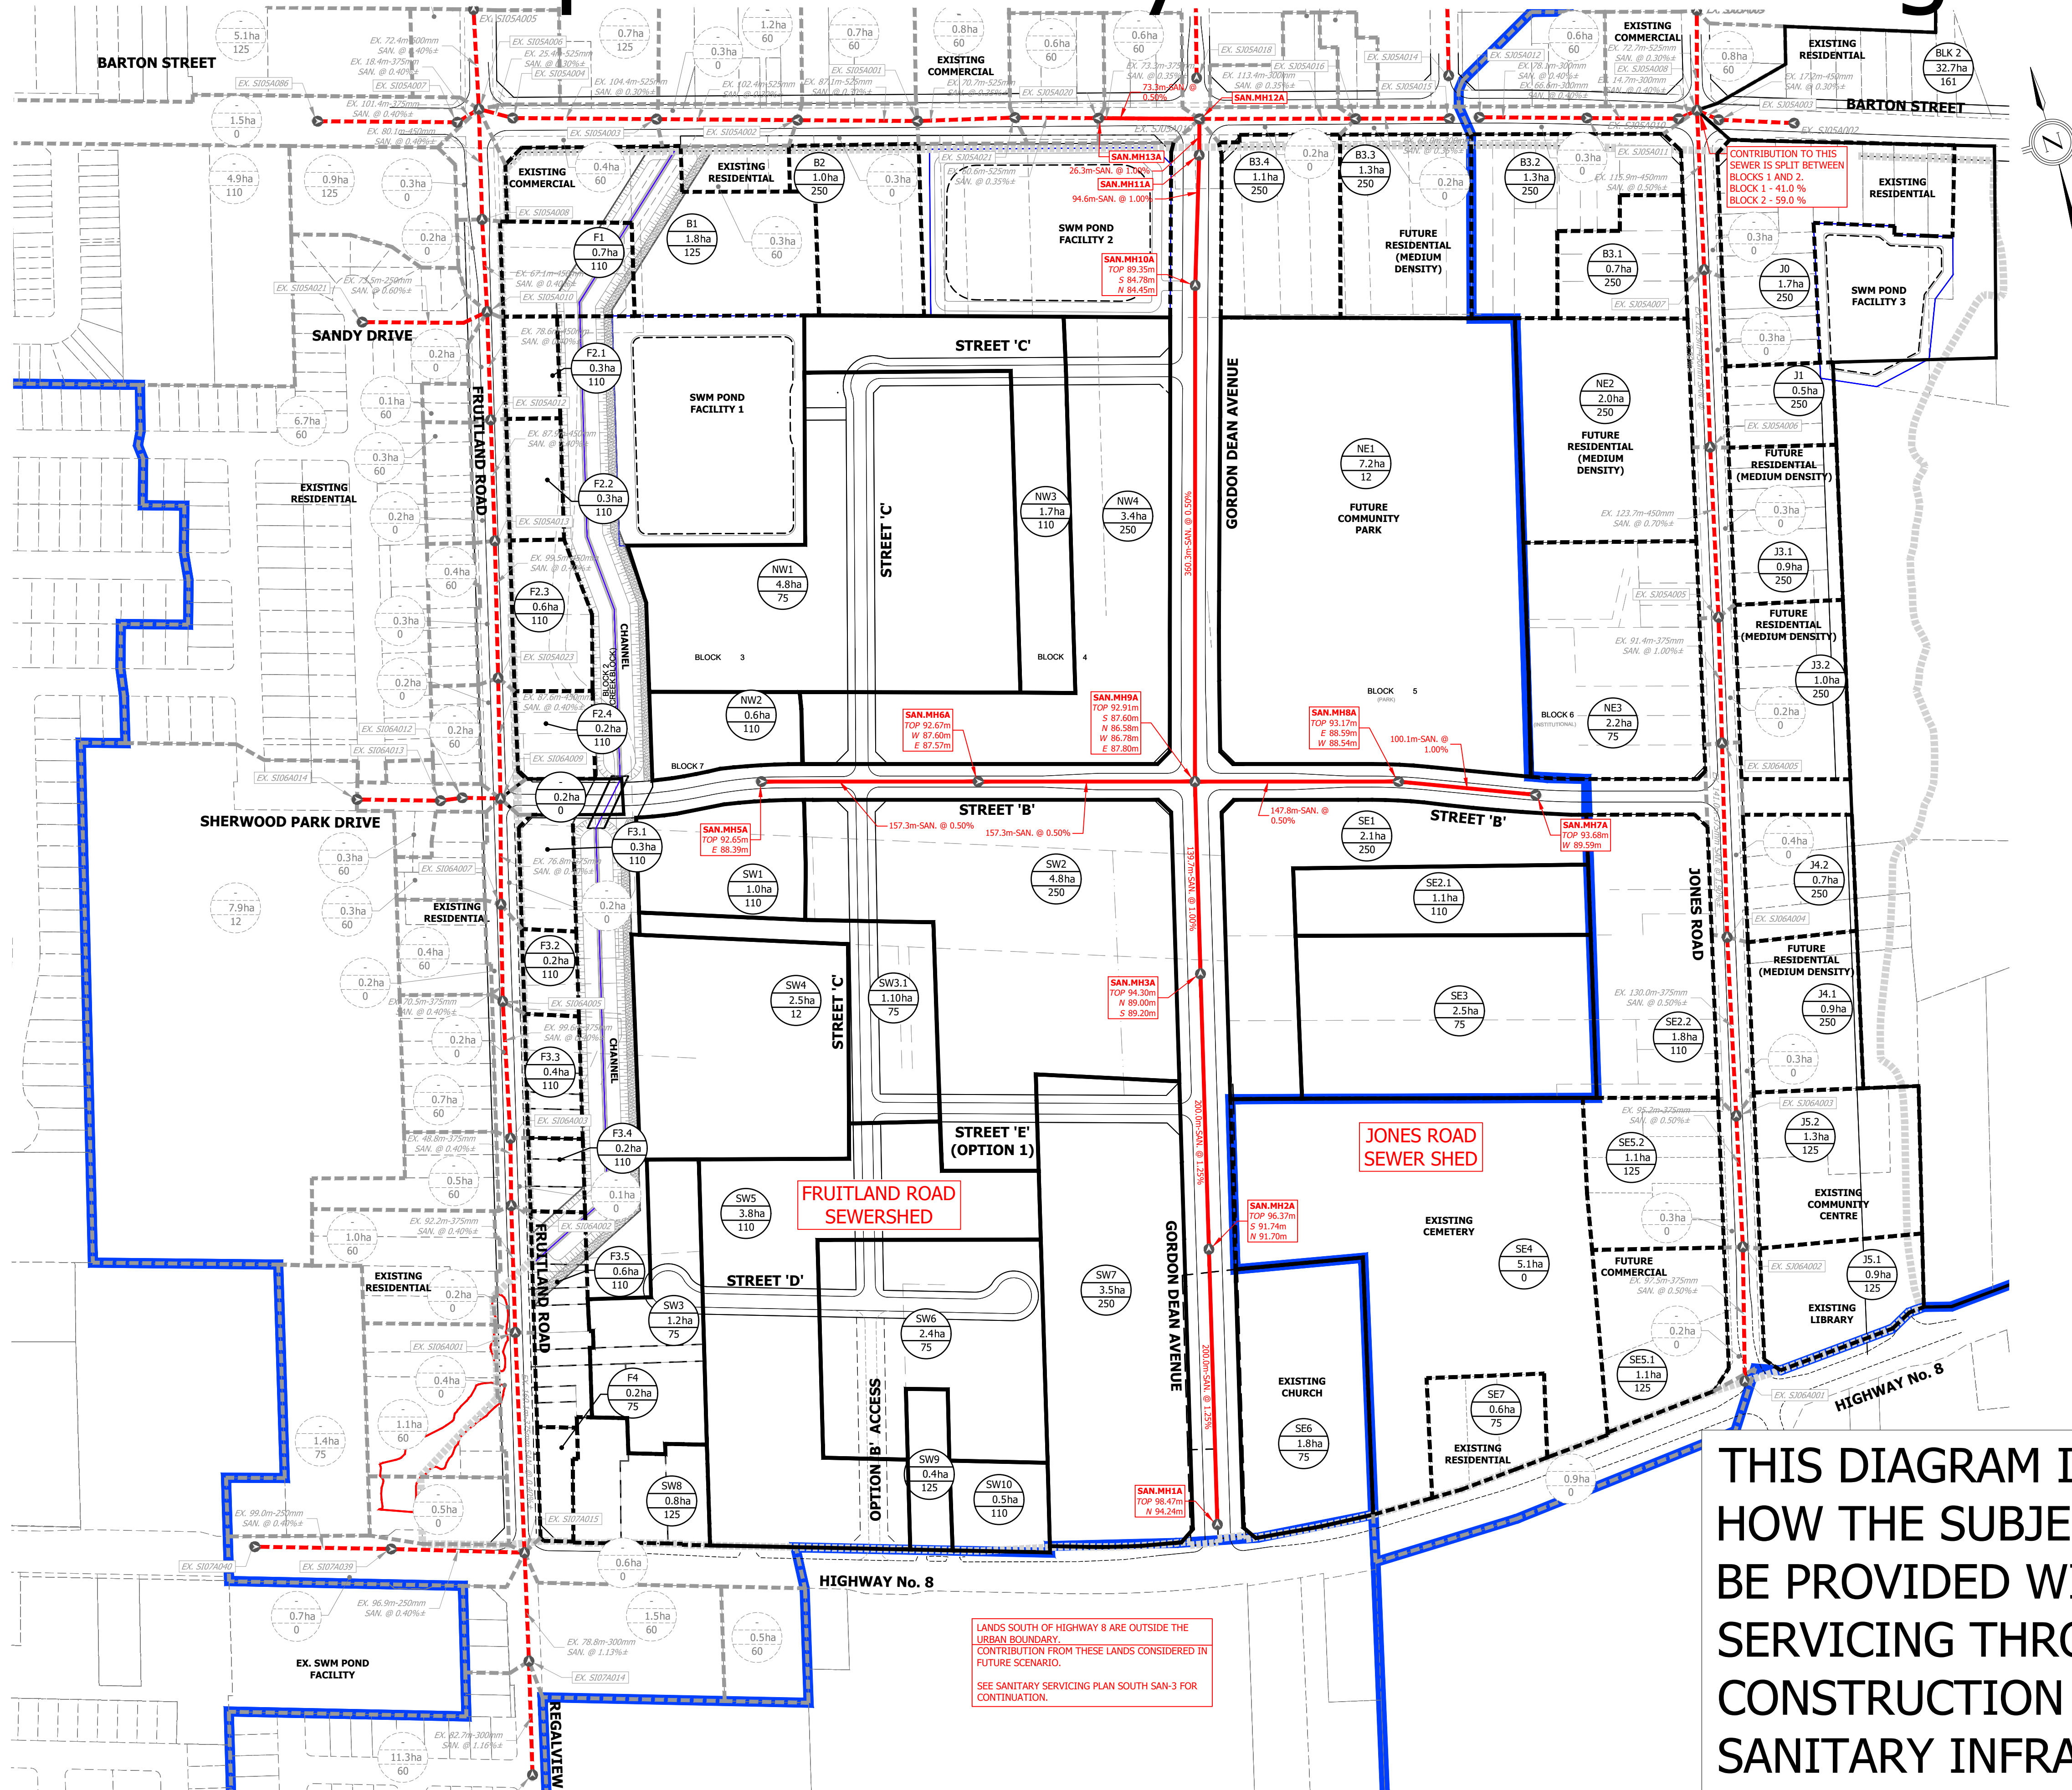

- LEGEND**
- LIMIT OF PROPERTY
 - SANITARY DRAINAGE AREA BOUNDARY
 - EXISTING SANITARY DRAINAGE AREA BOUNDARY
 - SANITARY SEWERSHED BOUNDARY
 - PROPOSED SANITARY SEWER
 - EXISTING SANITARY SEWER
 - AREA I.D.
 - 49 0.65ha AREA ha.
 - 60 POPULATION DENSITY (PP/ha)
 - SAN.MH54 TOP 92.91m S 87.50m W 86.58m E 87.50m SANITARY MANHOLE ID
 - PROPOSED GROUND ELEVATION
 - PROPOSED SEWER INVERTS

BENCHMARK
 MONUMENT # 0722022001
 ROUND IRON BAR WITH BRASS CAP LOCATED IN STONEY CREEK 9m NORTH OF CENTRELINE OF BARTON STREET 5m WEST OF CENTRELINE OF SUNNYHURST AVENUE AND 4m EAST OF CENTRELINE OF DRIVEWAY TO HOUSE NO. 713.
 ELEVATION: 87.489m CGVD-1928-1978.

URBANTECH® Consulting
 A Division of Leighton-Zec West Ltd.
 2030 Bristol Circle, Suite 105
 Oakville, ON, L6H 0H2
 TEL 905.829.8818 • urbantech.com

THIS DIAGRAM ILLUSTRATES HOW THE SUBJECT LANDS CAN BE PROVIDED WITH SANITARY SERVICING THROUGH THE CONSTRUCTION OF NEW SANITARY INFRASTRUCTURE.

BLOCK 1 SERVICING STRATEGY
 CITY OF HAMILTON
CONCEPTUAL SANITARY SEWER SERVICING

PROJECT No.	DATE	SCALE	DWG No.
20-263	SEPT. 2023	1:2500	PIC-11

F:\PROJECTS\20-263\BLOCK1-SS-HAMILTON\DRAWINGS\20-PCPIC-11.DWG